


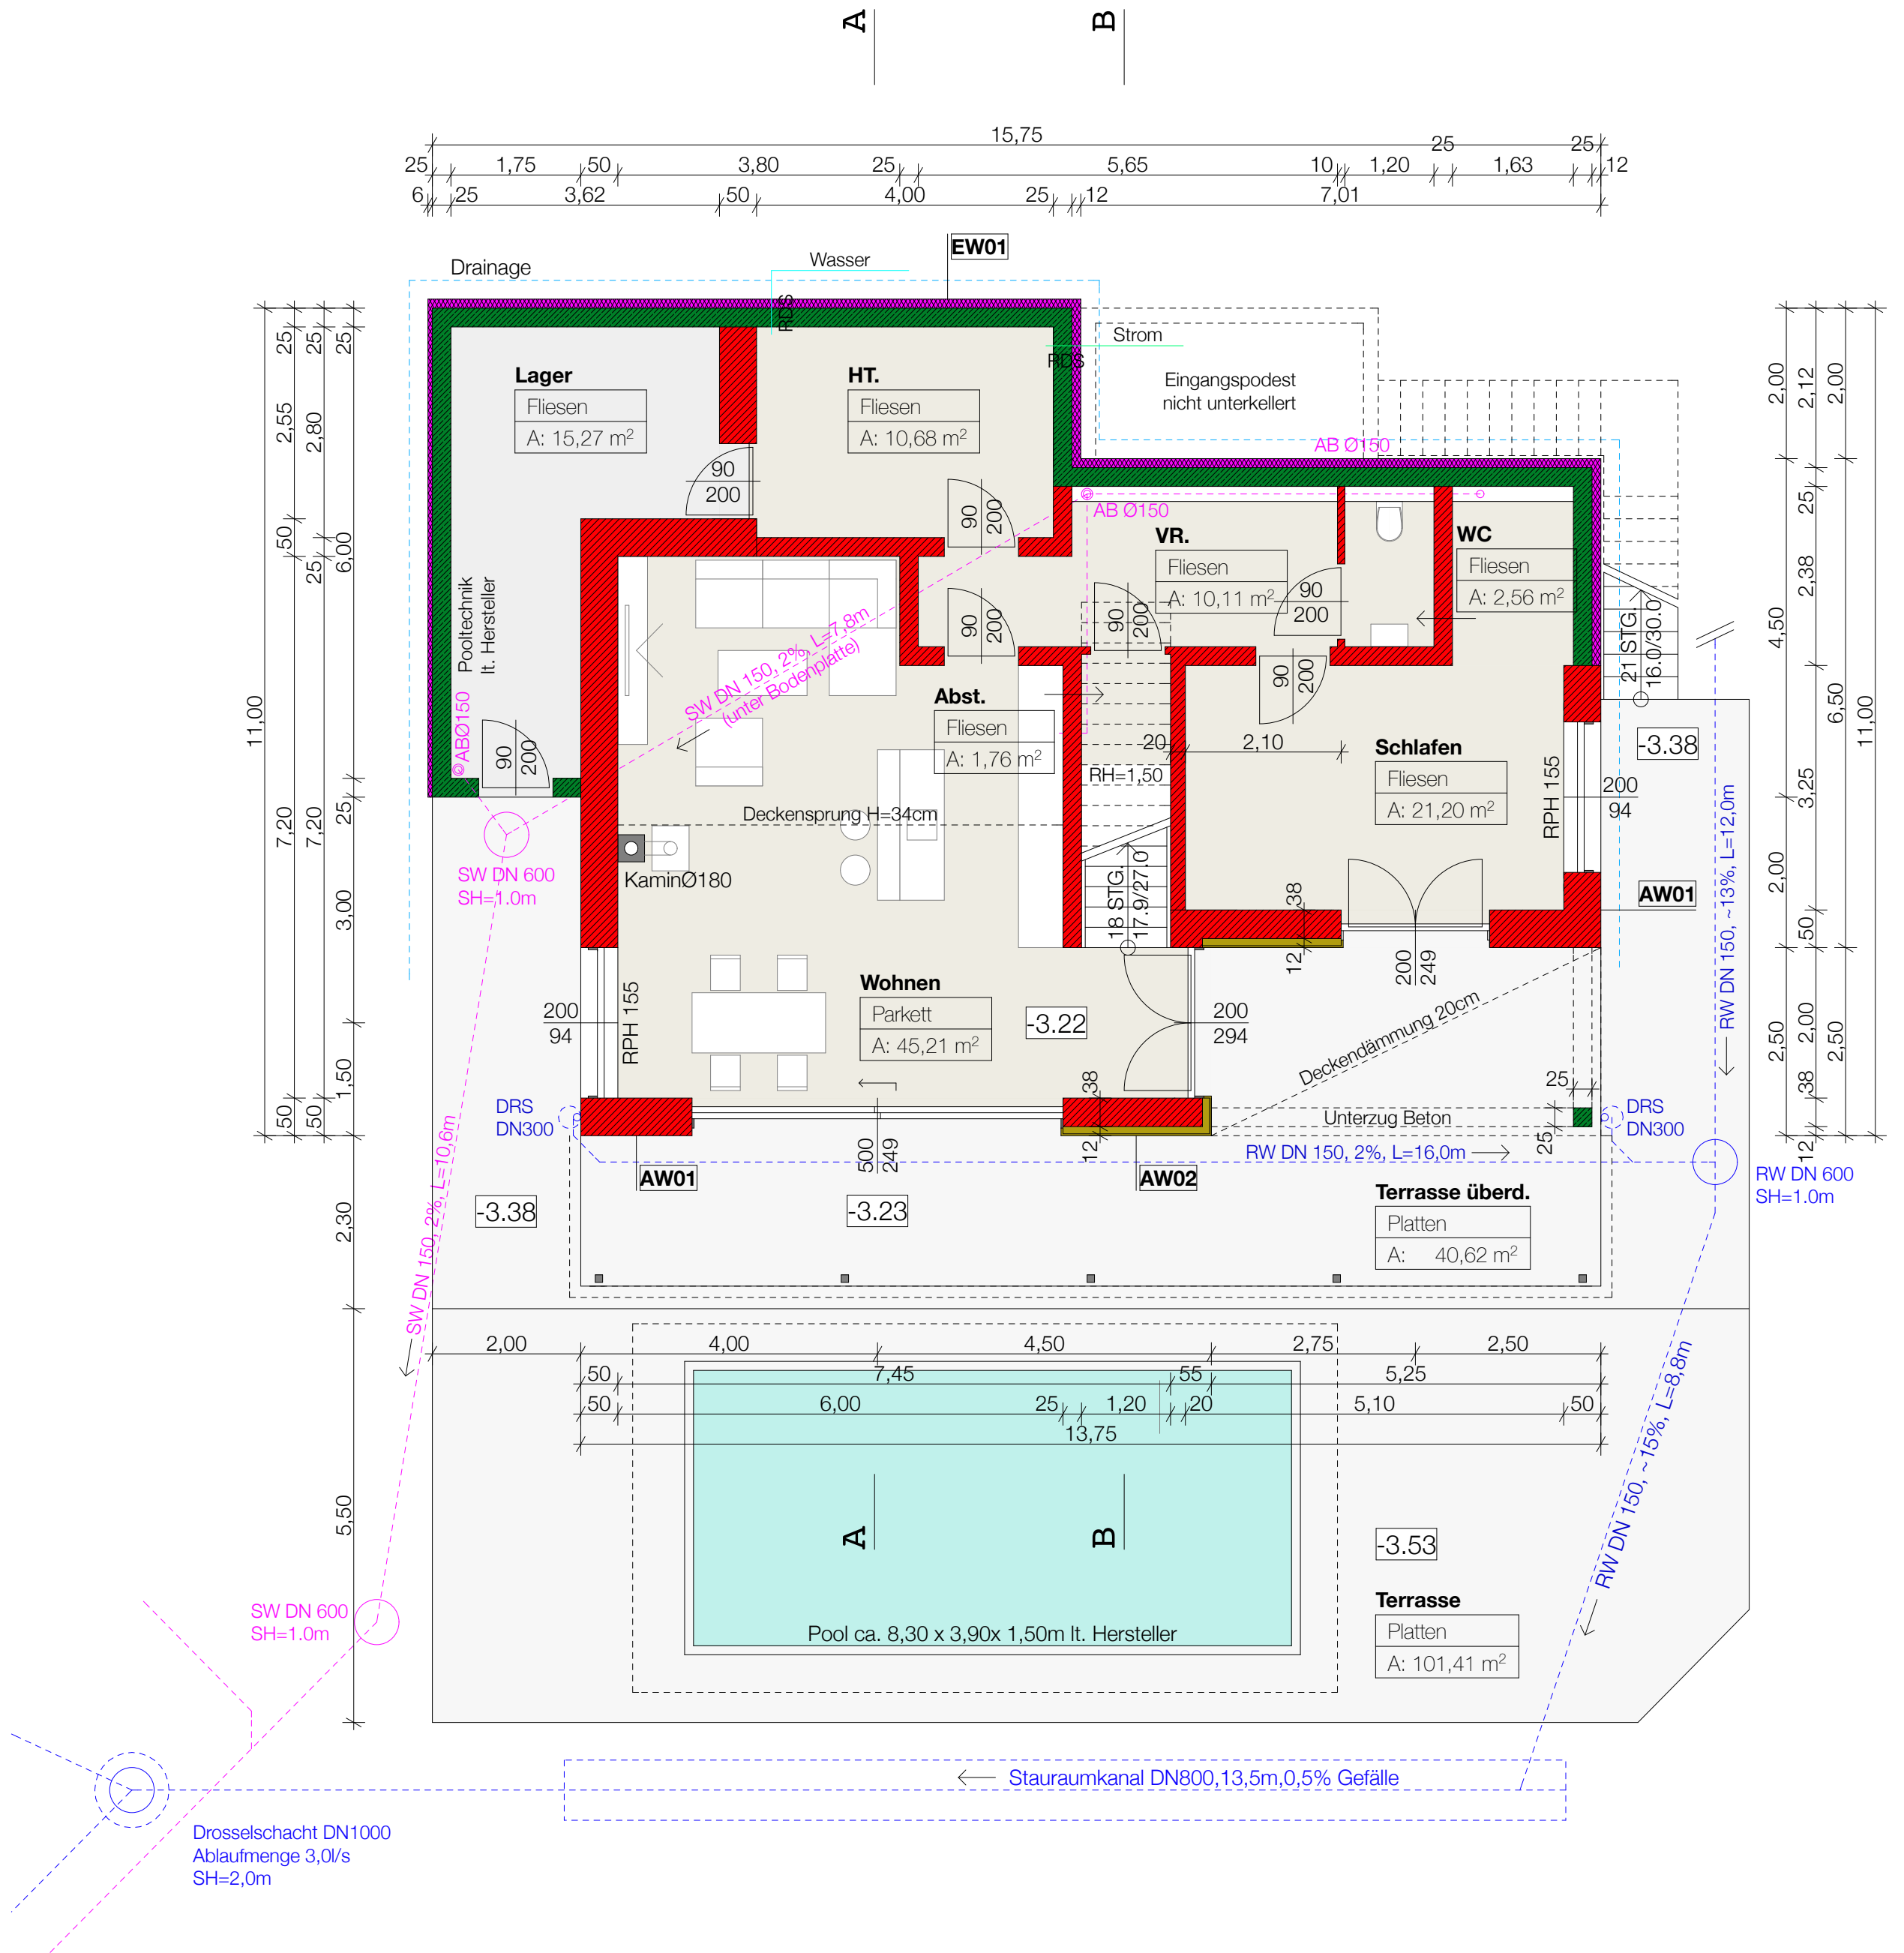



Carport
Beton
A: 53,62 m²
Stahlträger lt. Statik
-0.01
Wand Lattenrost (>50% offen)

Eingang
Platten
A: 9,00 m²
-0.01

VR.
Parkett
A: 20,49 m²
18 STG. 17.9/27.0

WC
Fliesen
A: 2,22 m²
80 200

Bad
Fliesen
A: 9,36 m²
90 200

Schlafen
Parkett
A: 21,00 m²
90 200

Schlafen
Parkett
A: 13,26 m²
90 200

Terrasse
Platten
A: 29,11 m²
-0.01

Technical Details:
Einlaufrinne, 2%, L=5,0m
Schiebetor, elektrisch öffenbar
RW DN 150, 2%, L=16,0m
RW DN 600 SH=1,00m
RW DN 150, ~13%, L=12,0m
DRS DN300
Kamin Ø180
FR Ø100
AW01, AW02